
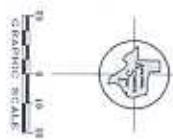


COMMUNITY LEARNING CENTER COMPLEX
OUTDOOR LEARNING TRAIL

SITE PLAN

● 1/2 mile trail

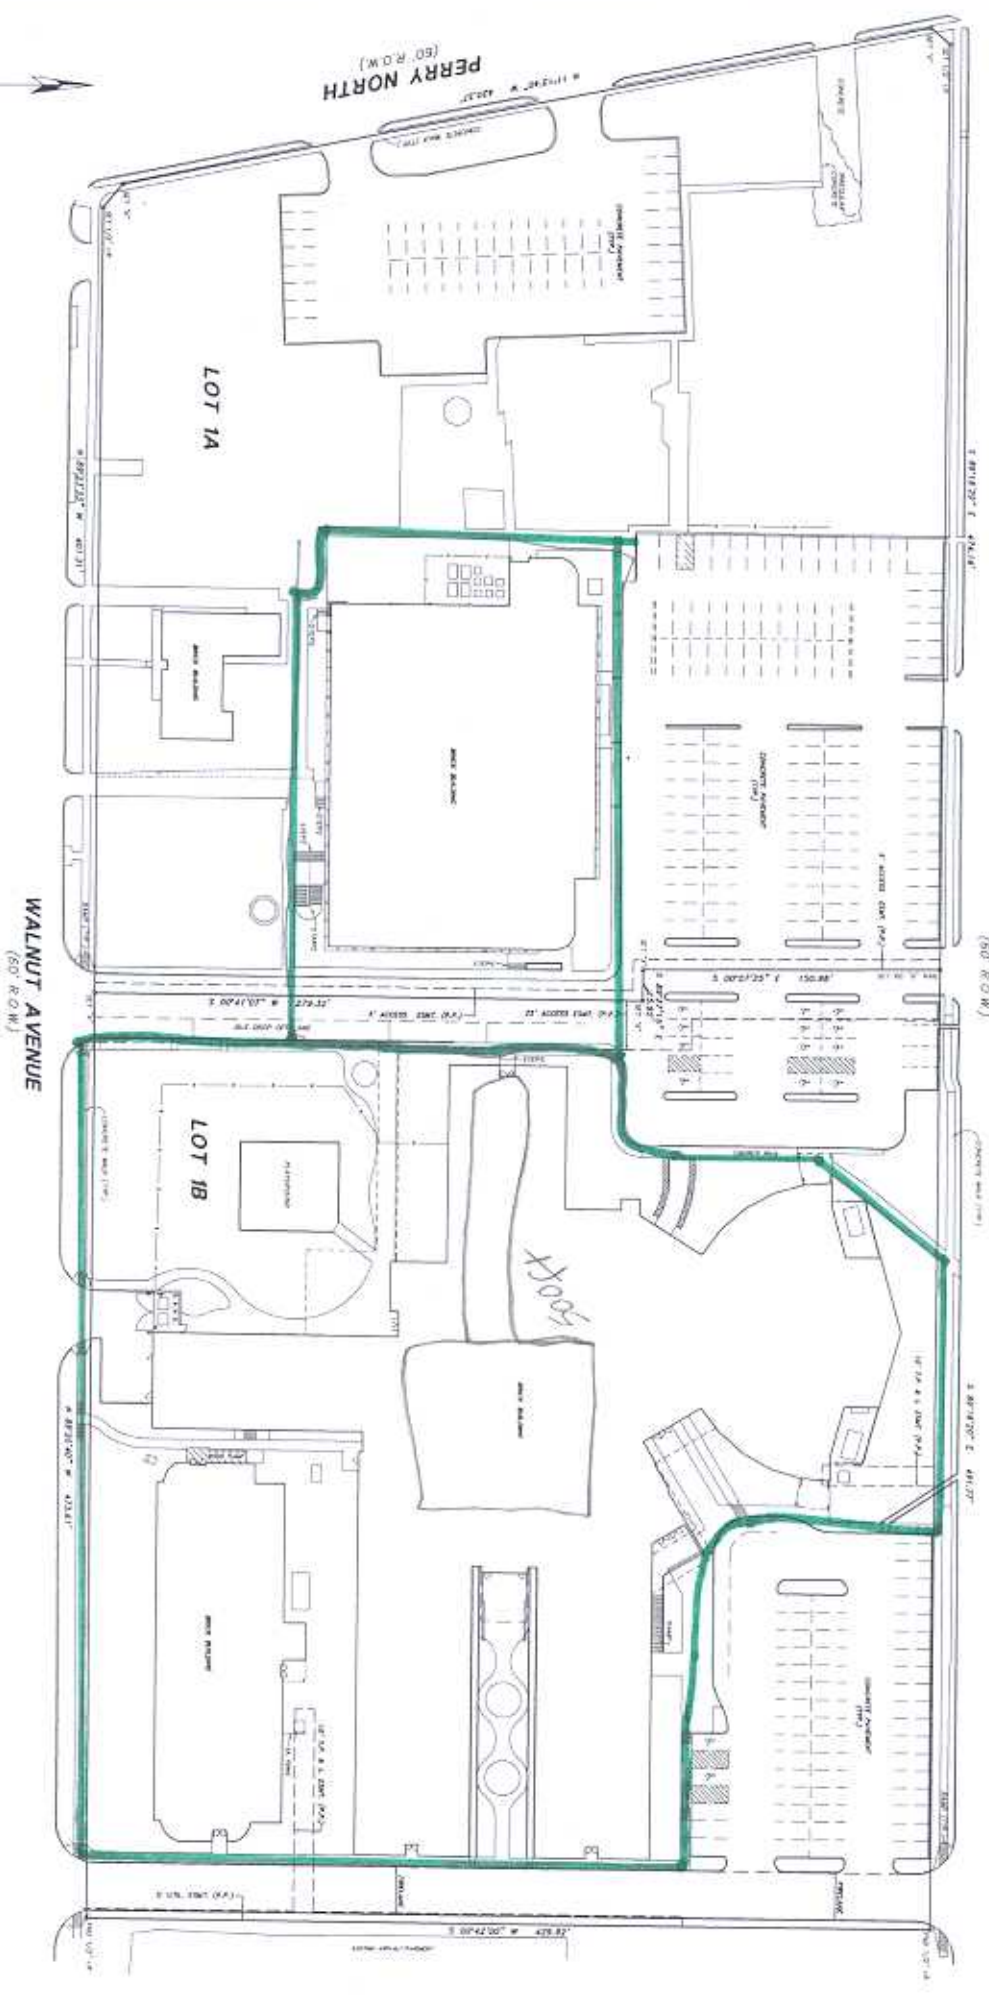

NOTES:
1. ALL DIMENSIONS ARE IN FEET AND INCHES.
2. ALL DIMENSIONS ARE TO FACE UNLESS NOTED OTHERWISE.
3. ALL DIMENSIONS ARE TO FACE UNLESS NOTED OTHERWISE.
4. ALL DIMENSIONS ARE TO FACE UNLESS NOTED OTHERWISE.
5. ALL DIMENSIONS ARE TO FACE UNLESS NOTED OTHERWISE.



1820 PEARL STREET
CITY OF CARROLLTON
DALLAS COUNTY, TEXAS

Prepared by: **Auriculari Engineers, Inc.**
Date: 08/15/18

Scale: 1" = 10'-0"

Project No: 18-001

Sheet No: 1 of 1